


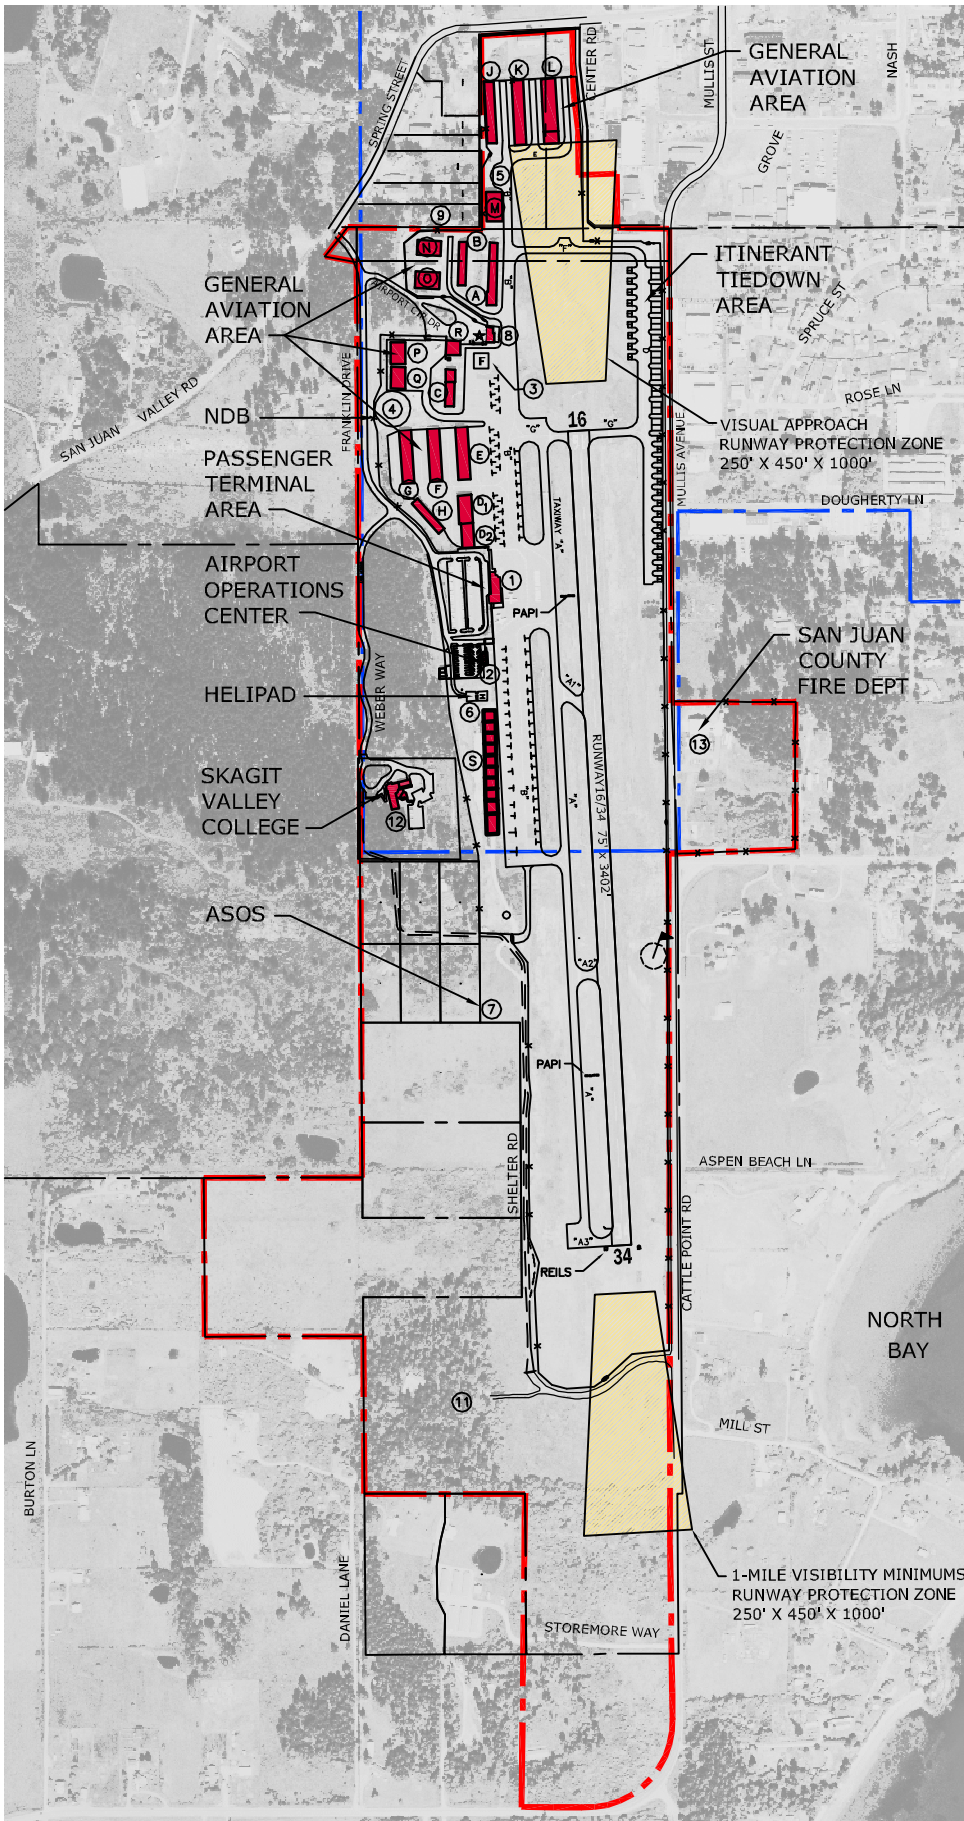

LAYOUT PLAN LEGEND		
	EXISTING	FUTURE
TOWN OF FRIDAY HARBOR LIMITS	---	---
AIRPORT PROPERTY LINE	---	---
AIRPORT SECURITY FENCE	---	---
AIRPORT BUILDINGS	---	---
AIRFIELD PAVEMENT	---	---
PAVED ROADS	---	---
RUNWAY PROTECTION ZONE	---	---
BUILDING RESTRICTION LINE	---	---
OBSTACLE FREE ZONE	---	---
RUNWAY SAFETY AREA	---	---
RUNWAY OBJECT FREE AREA	---	---
FUEL STORAGE AREA	---	---
AIRPORT BEACON	---	---
LIGHTED WIND CONE & SEGMENTED CIRCLE	---	---
WIND CONE	---	---
PRECISION APPROACH PATH INDICATOR (PAPI)	---	---
RUNWAY END IDENTIFIER LIGHTS (REIL)	---	---

BUILDING LEGEND		
NO.	DESCRIPTION	TOP ELEVATION
1	MAIN TERMINAL BUILDING	140.6
2	UNCOM BUILDING	148.9
3	FUEL FACILITY	150.7
4	NON-DIRECTIONAL BEACON	
5	DEICING FACILITY/WASH RACK	
6	HELIPAD FOR EMS	
7	AUTOMATED WEATHER STATION (ASOS)	139.1
8	CAFE	139.7
9	CABINET SHOP	
10		
11	ANIMAL SHELTER	
12	SKAGIT VALLEY COLLEGE	180.9
13	SAN JUAN COUNTY FIRE DEPARTMENT	111.8
A	T-HANGARS TO BE REMOVED - PORT	144.5
B	T-HANGAR (ORIGINAL) - PORT	146.4
C	T-HANGAR (ORIGINAL) - PORT	145.3
D1	T-HANGAR (1985) -PORT	134.5
D2	T-HANGAR (1985) - PORT	131.0
E	T-HANGAR (1985) - PORT	131.9
F	T-HANGAR (1985) -PORT	132.1
G	T-HANGAR (1985) -PORT	132.5
H	HANGAR (1994 to pres.) - PRIVATE	136.0
J	T-HANGAR - PRIVATE	155.9
K	T-HANGAR (1994 to pres.) - PRIVATE	147.3
L	T-HANGAR - PRIVATE	155.2
M	LARGE SINGLE HANGAR - PRIVATE	157.0
N	LARGE SINGLE HANGAR - PRIVATE	158.0
O	LARGE SINGLE HANGAR - PRIVATE	157.2
P	LARGE SINGLE HANGAR - PRIVATE	156.9
Q	ISLAND AIR HANGAR - PRIVATE	156.8
R	AERONAUTICAL SERVICES HANGAR - PRIVATE	156.0
S	EXECUTIVE HANGARS	



Figure A3 Existing Airport Layout

Source: Airport Runway Overlay Site Plan by MPD, Inc. P.S. 8/27/02
 Airport Layout Plan by MPD, Inc. P.S. 4/96
 Aerial Photo by Washington DOT September 1999.

PORT OF FRIDAY HARBOR AIRPORT & SEAPLANE BASE MASTER PLAN